
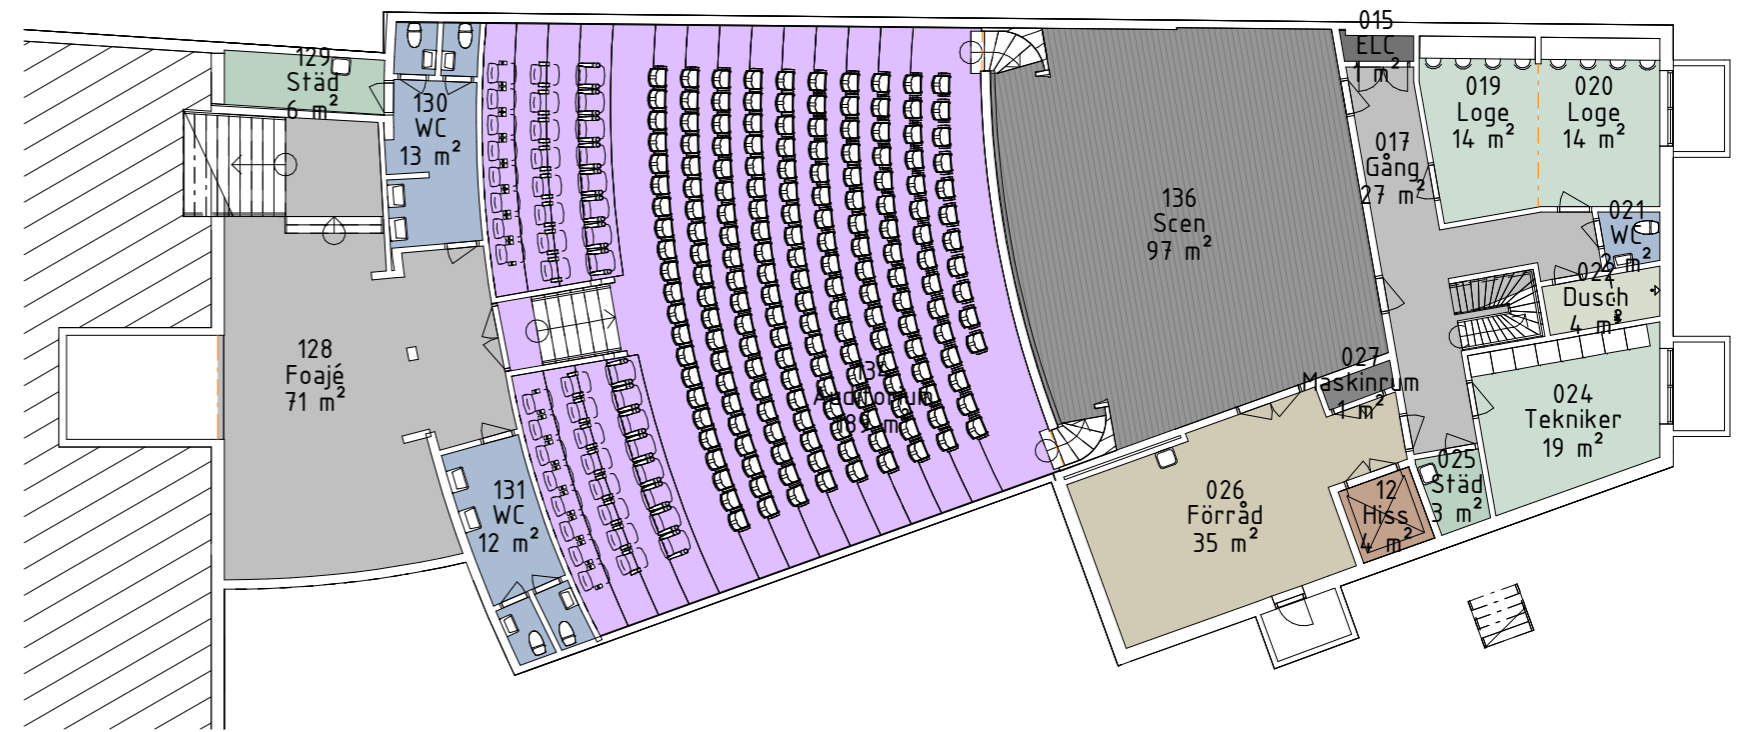



Rumslista		
Number	Name	Area
024	Tekniker	19 m <sup>2</sup>
026	Förråd	35 m <sup>2</sup>
12	Hiss	4 m <sup>2</sup>
027	Maskinrum	1 m <sup>2</sup>
025	Städ	3 m <sup>2</sup>
017	Gång	27 m <sup>2</sup>
021	WC	2 m <sup>2</sup>
022	Dusch	4 m <sup>2</sup>
020	Loge	14 m <sup>2</sup>
015	ELC	1 m <sup>2</sup>
019	Loge	14 m <sup>2</sup>
117	Pausrum	28 m <sup>2</sup>
118	Städ	2 m <sup>2</sup>
119	Administration	19 m <sup>2</sup>
124	Dusch	4 m <sup>2</sup>
123	WC	2 m <sup>2</sup>
122	Loge	14 m <sup>2</sup>
121	Loge	23 m <sup>2</sup>
115	Gång	5 m <sup>2</sup>
116	Kapprum	2 m <sup>2</sup>
120	Gång	6 m <sup>2</sup>
113	Gång	13 m <sup>2</sup>
125	Kassa	4 m <sup>2</sup>
126	Entré	48 m <sup>2</sup>
127	RWC	3 m <sup>2</sup>
128	Fojé	71 m <sup>2</sup>
129	Städ	6 m <sup>2</sup>
130	WC	13 m <sup>2</sup>
131	WC	12 m <sup>2</sup>
132	Projektionsrum	19 m <sup>2</sup>
134	Auditorium	189 m <sup>2</sup>
135	Auditorium	37 m <sup>2</sup>
136	Scen	97 m <sup>2</sup>
137	Kapprum	11 m <sup>2</sup>
138	Yttre Entré	15 m <sup>2</sup>

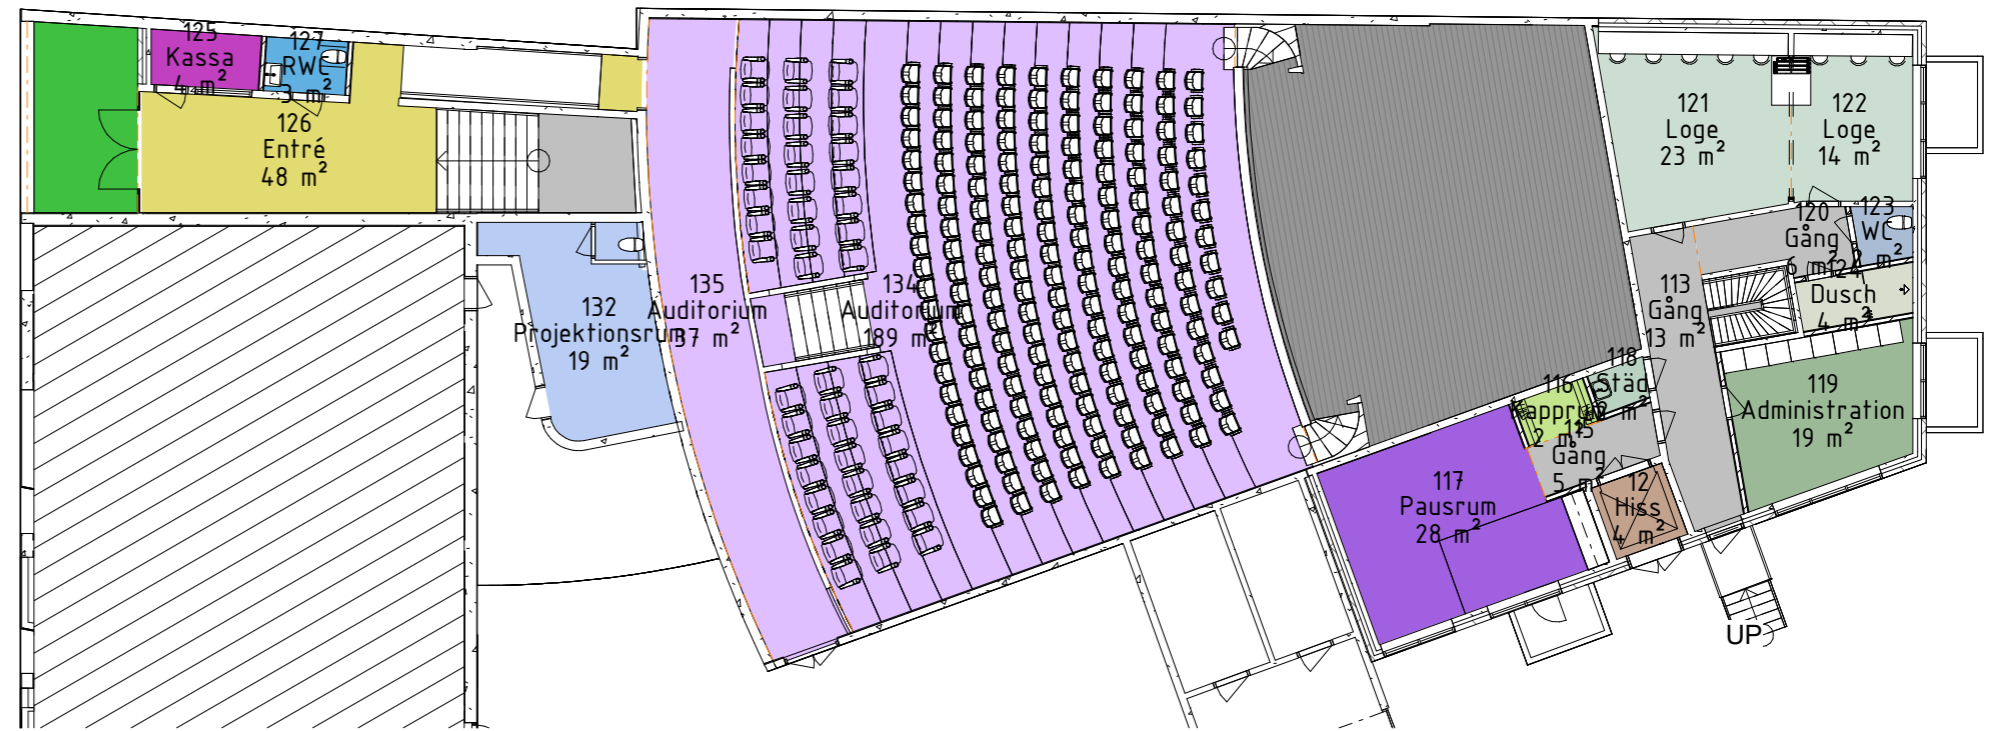

## UPPMÄTNINGSRITNING

 HKM Bygg & Inredning AB Storgatan 23 272 31 Simrishamn 0414-17480		<b>JUNGFRUN 13</b> Rumsfunktioner		
RITAD AV <b>Frans M</b>	UPPDRAG NR -	SKALA <b>1 : 200</b>		
ORT <b>Simrishamn</b>	DATUM <b>20240506</b>	KOD/TYP/POS <b>A40.1-8</b>	RITNINGNUMMER REV	